



GROUND FLOOR

DRAWN BY:- Er. DILIP PRASAD
M. NO :- 8709924602

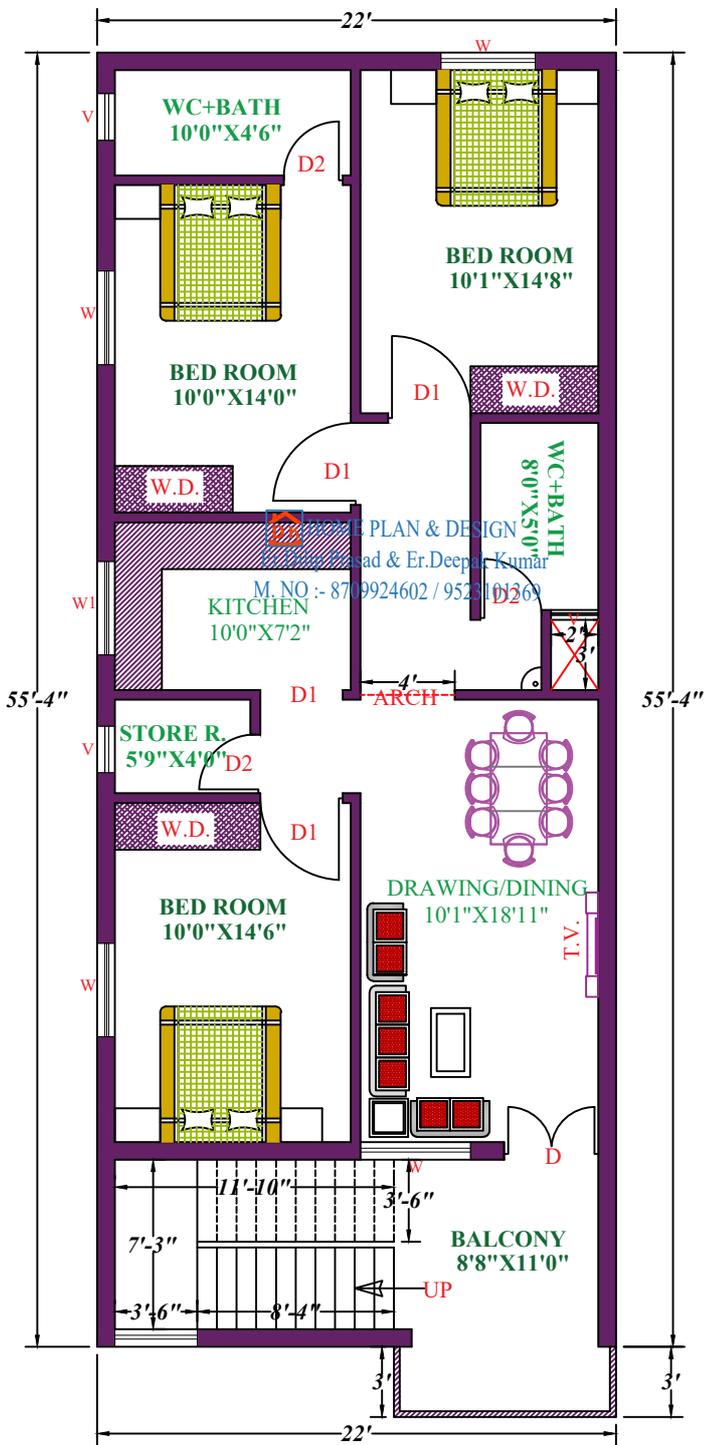

1ST FLOOR

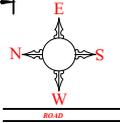