
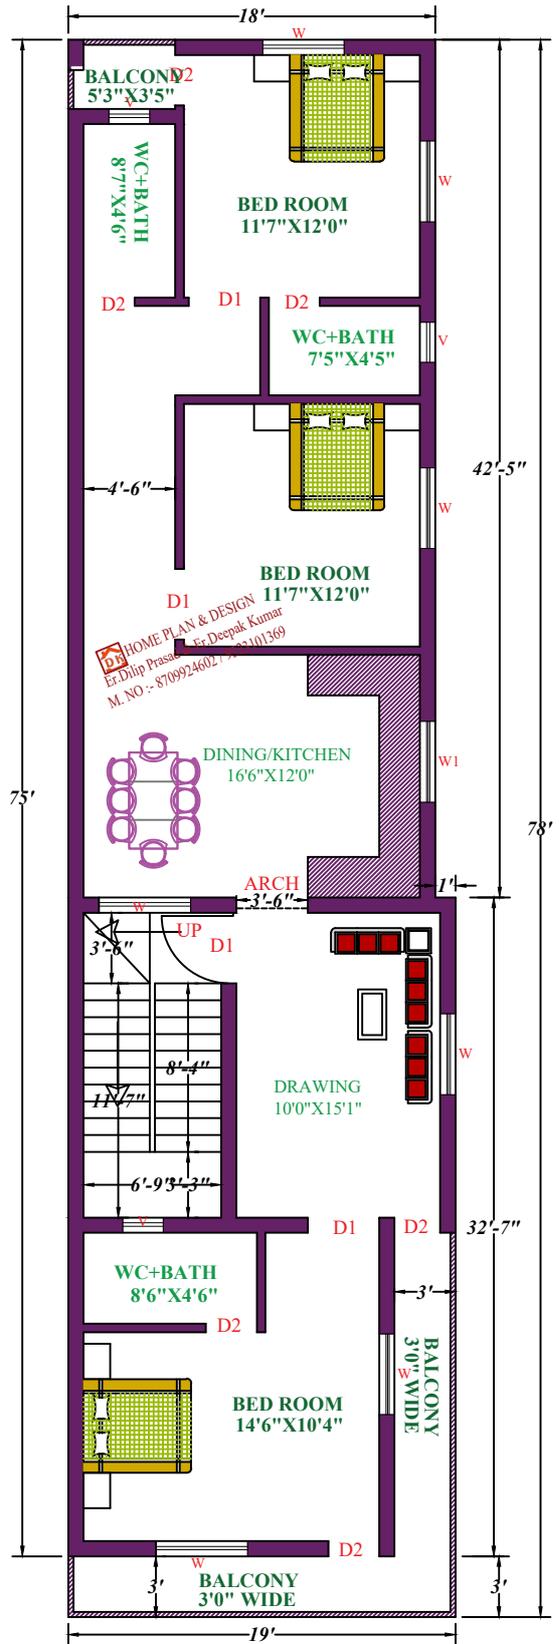


GROUND FLOOR

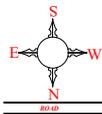

1ST FLOOR

DRAWN BY:- Er. DILIP PRASAD  
 (Govt. Registered Engg.)  
 M. NO :- 8709924602 / 9534067872  
 Er. DEEPAK KUMAR  
 (YouTuber)  
 M. NO :- 9523101369