


GROUND FLOOR



1ST FLOOR

DRAWN BY:- Er. DILIP PRASAD
(Govt. Registered Engg.)
Er. DEEPAK KUMAR
(YouTuber)
M. NO :- 8709924602 / 9523101369

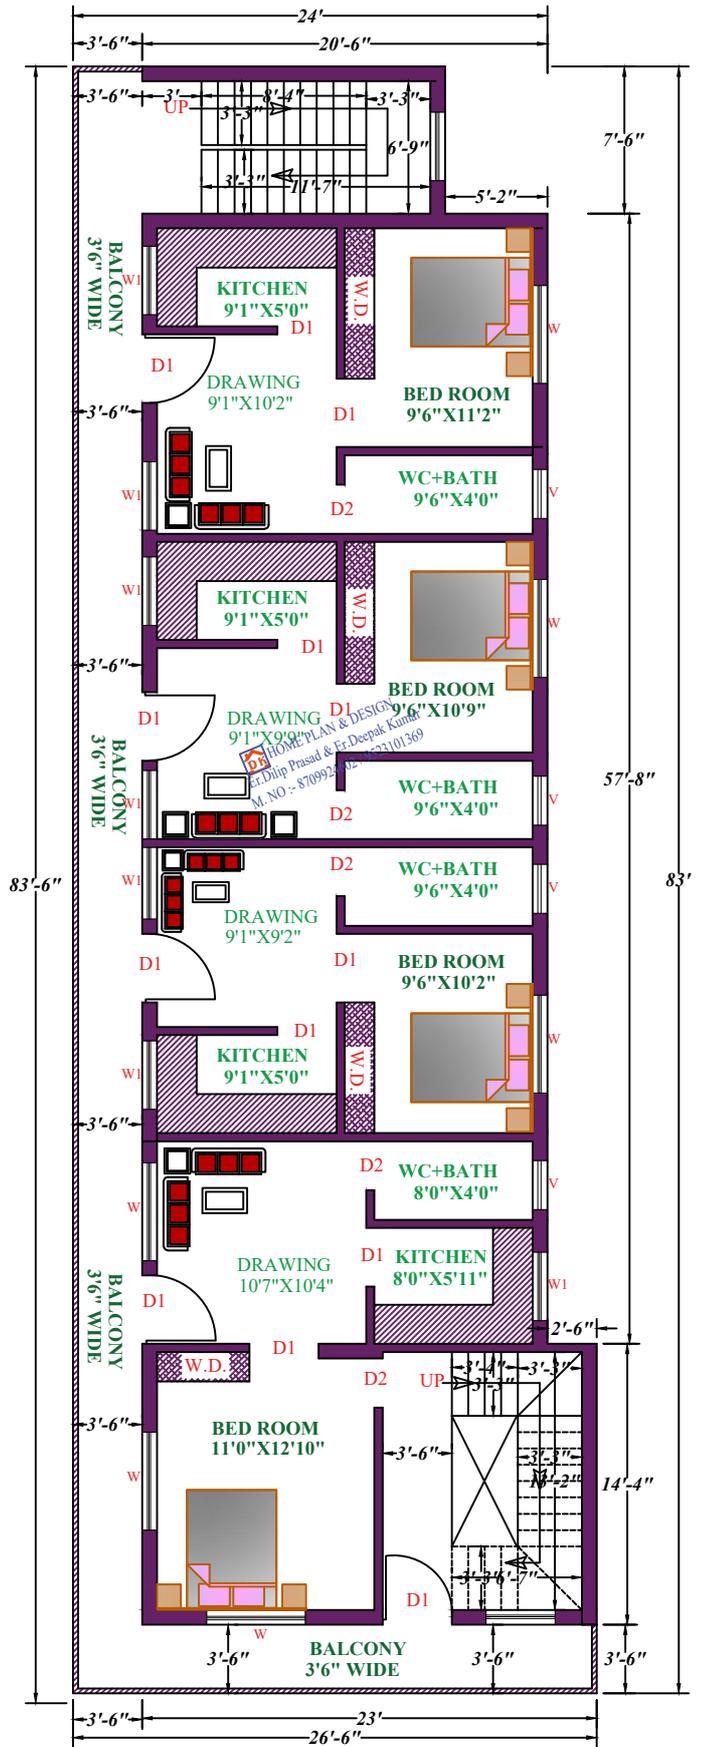