


GROUND FLOOR



1ST & 2ND FLOOR

DRAWN BY:- Er. DILIP PRASAD
 Er. DEEPAK KUMAR
 (Govt. Registered Engg.)
 (YouTuber)
 M. NO :- 8709924602 / 9523101369

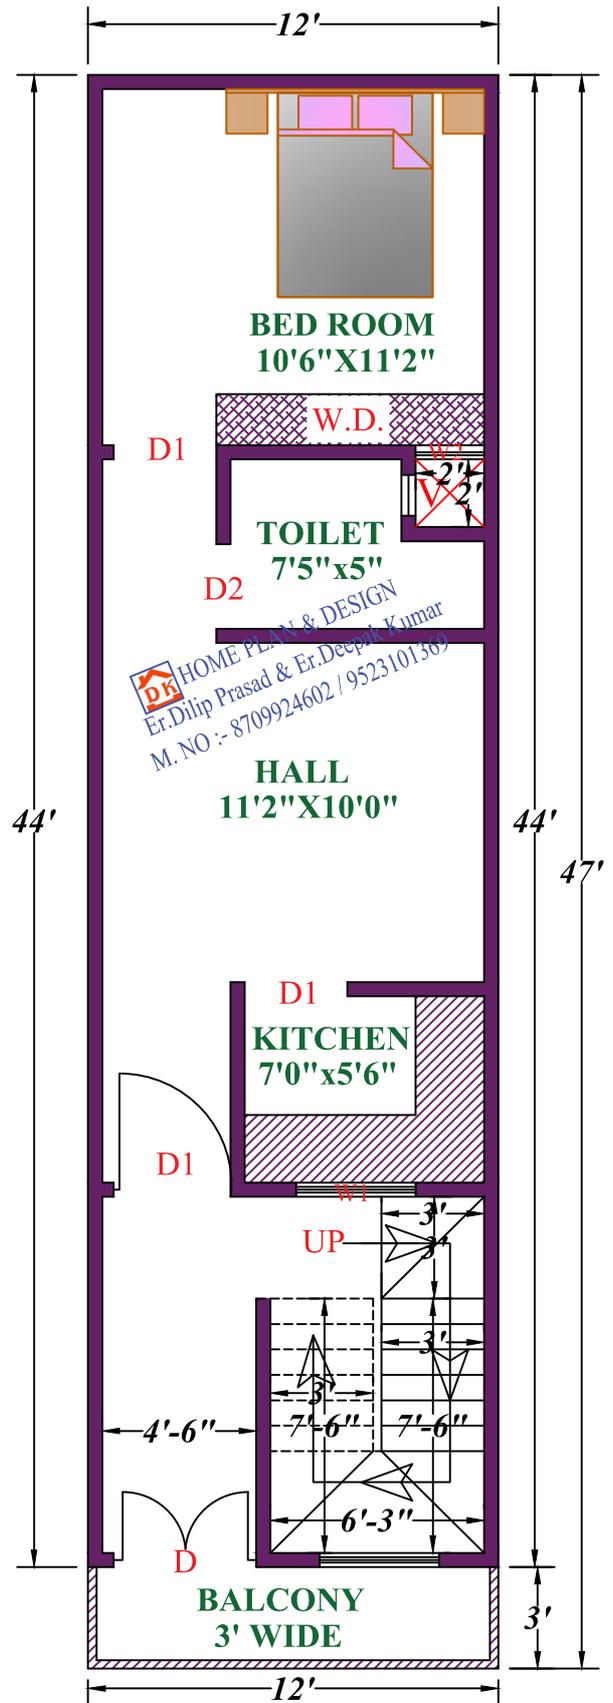