



**GROUND FLOOR**

DRAWN BY:- Er. DILIP PRASAD  
M. NO :- 8709924602

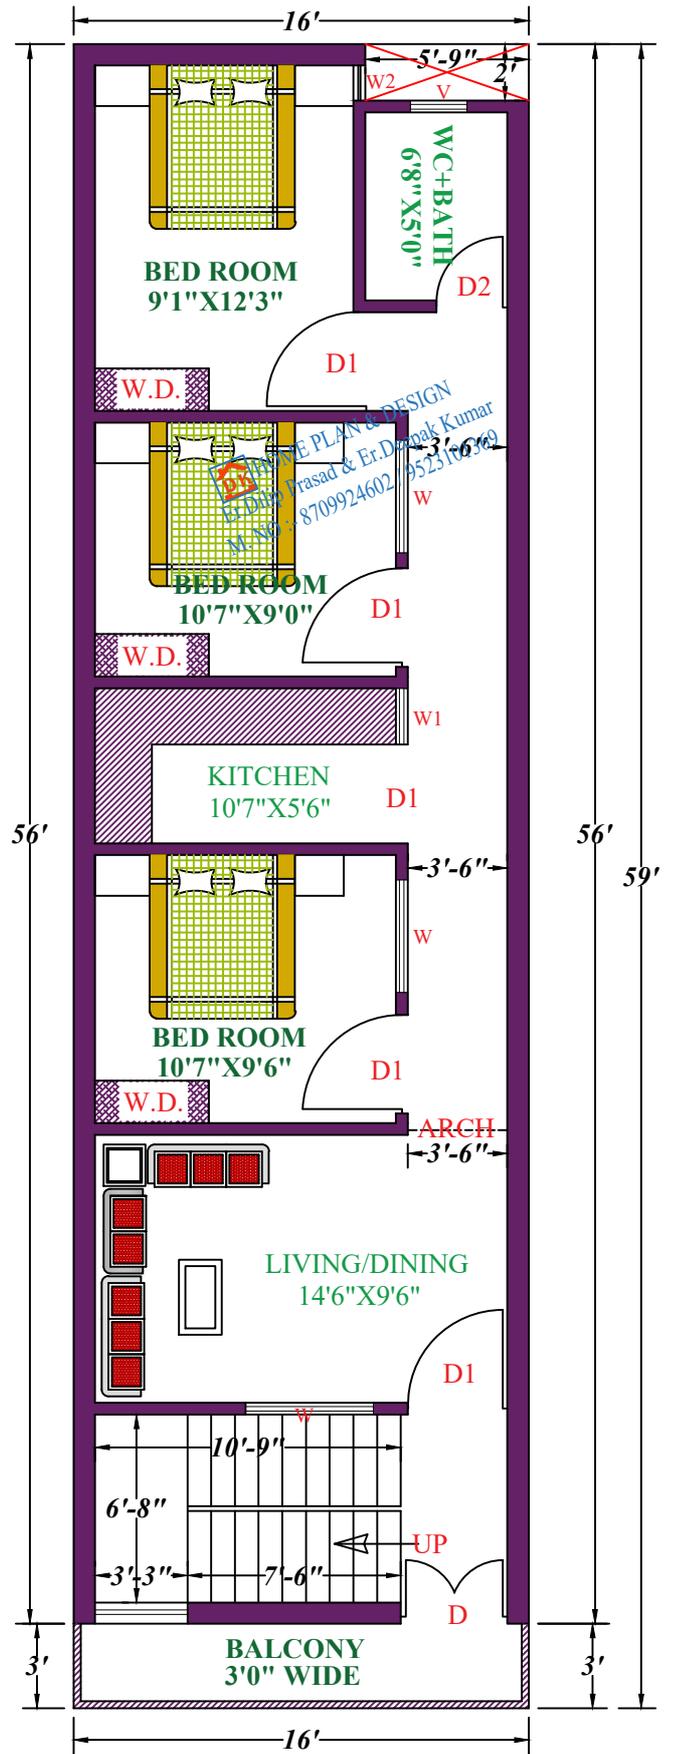

**1ST FLOOR**

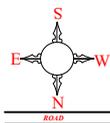